
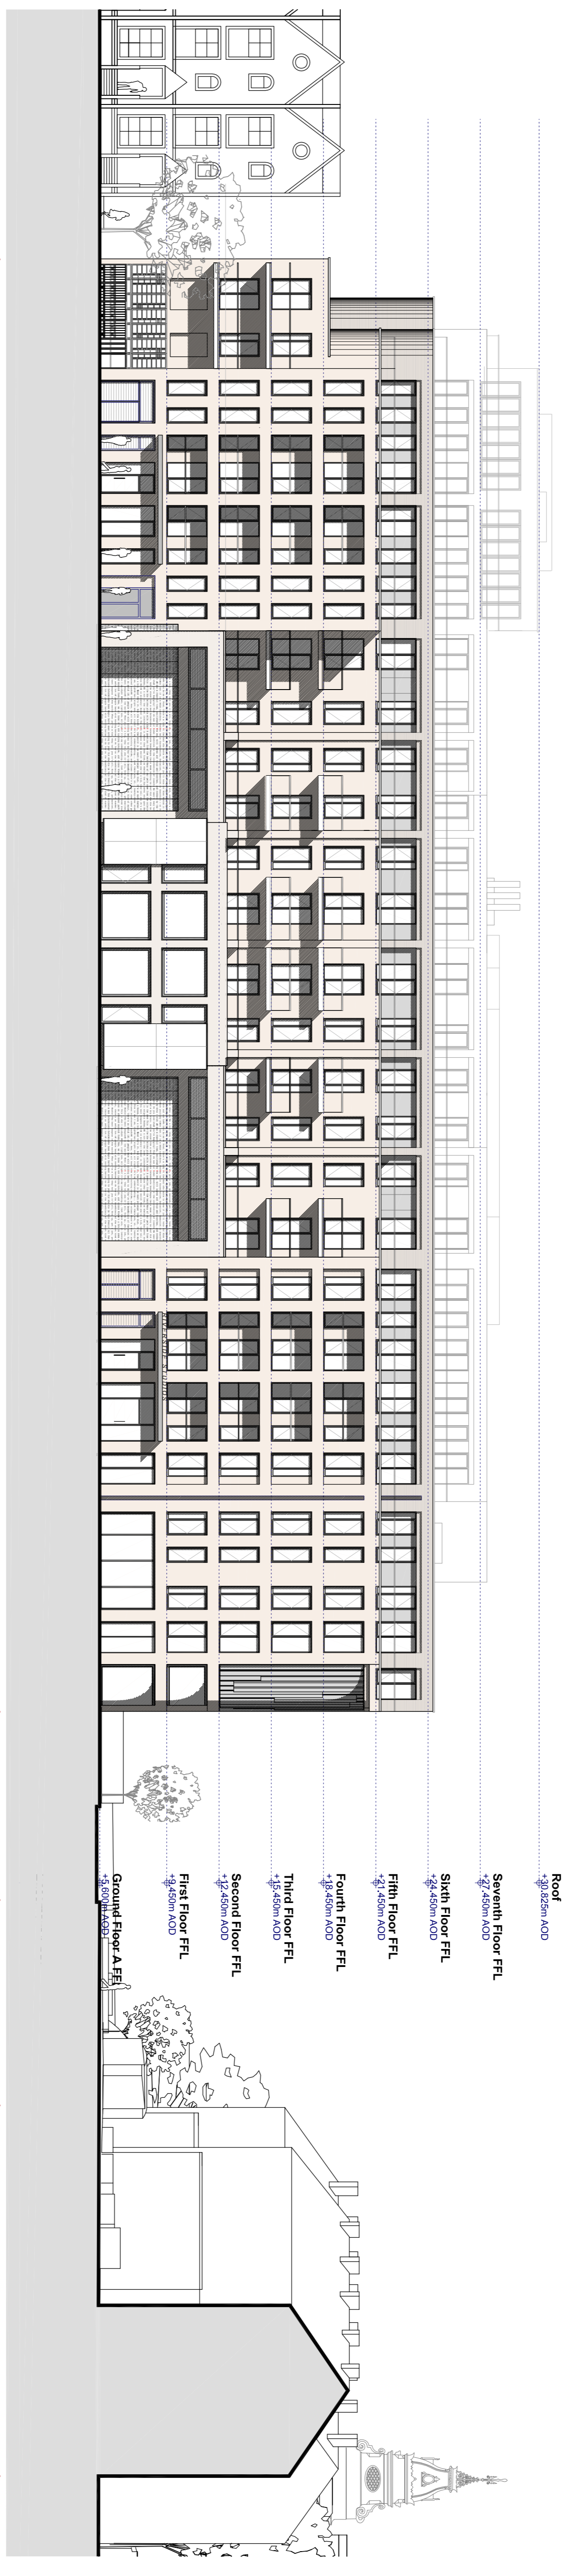


## PLANNING APPLICATION ISSUE

Revision: P0 Planning Application Issue Oct 2014  
 P1 Ground floor changes to reflect latest plans Jan 2015

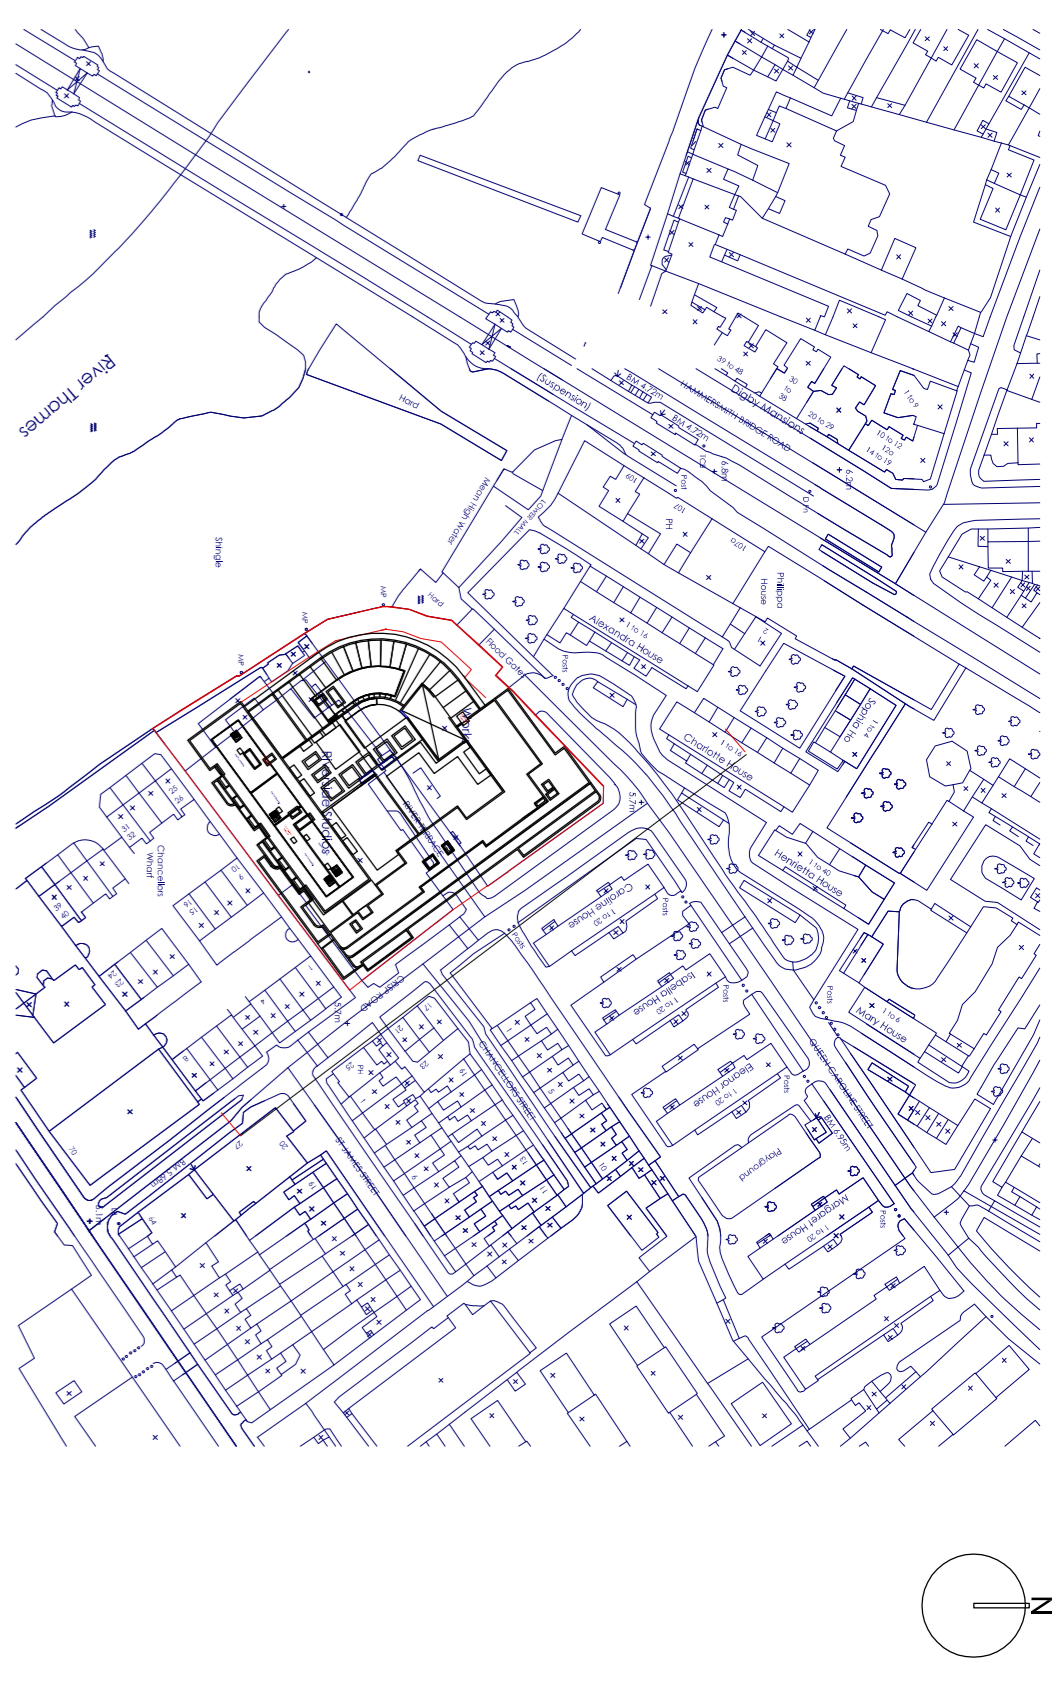

CHANCELLORS WHARF

SITE BOUNDARY OF PROPOSAL

QUEEN CAROLINE ST

CHARLOTTE HOUSE

## PLANNING APPLICATION ISSUE

Contact: Riverside Studios  
 HamnerSmith

Title: Crisp Road Elevation

Scale: 1:200 @ A1  
 Date: October 2014  
 Drawn: TW

Drawing No: MA-RSS-P-402

Revision: P1

